


CONDUCTED  
 JAN 18 1945  
 APR 30 1945  
 MAR 12 1947  
 APR 10 1947  
 MAY 15 1947

MAY 15 47  
 JUN 13 48  
 JUL 7 48  
 AUG 13 48  
 OCT 17 1950  
 NOV 17 1950  
 APR 10 1951  
 DEC 29 1967  
 JAN 9 1968  
 JAN 18 1978  
 SEP 05 1984

Dwg. No.: 860  
 By: F.R. & B. 7152  
 Source: Tax Maps Bureau

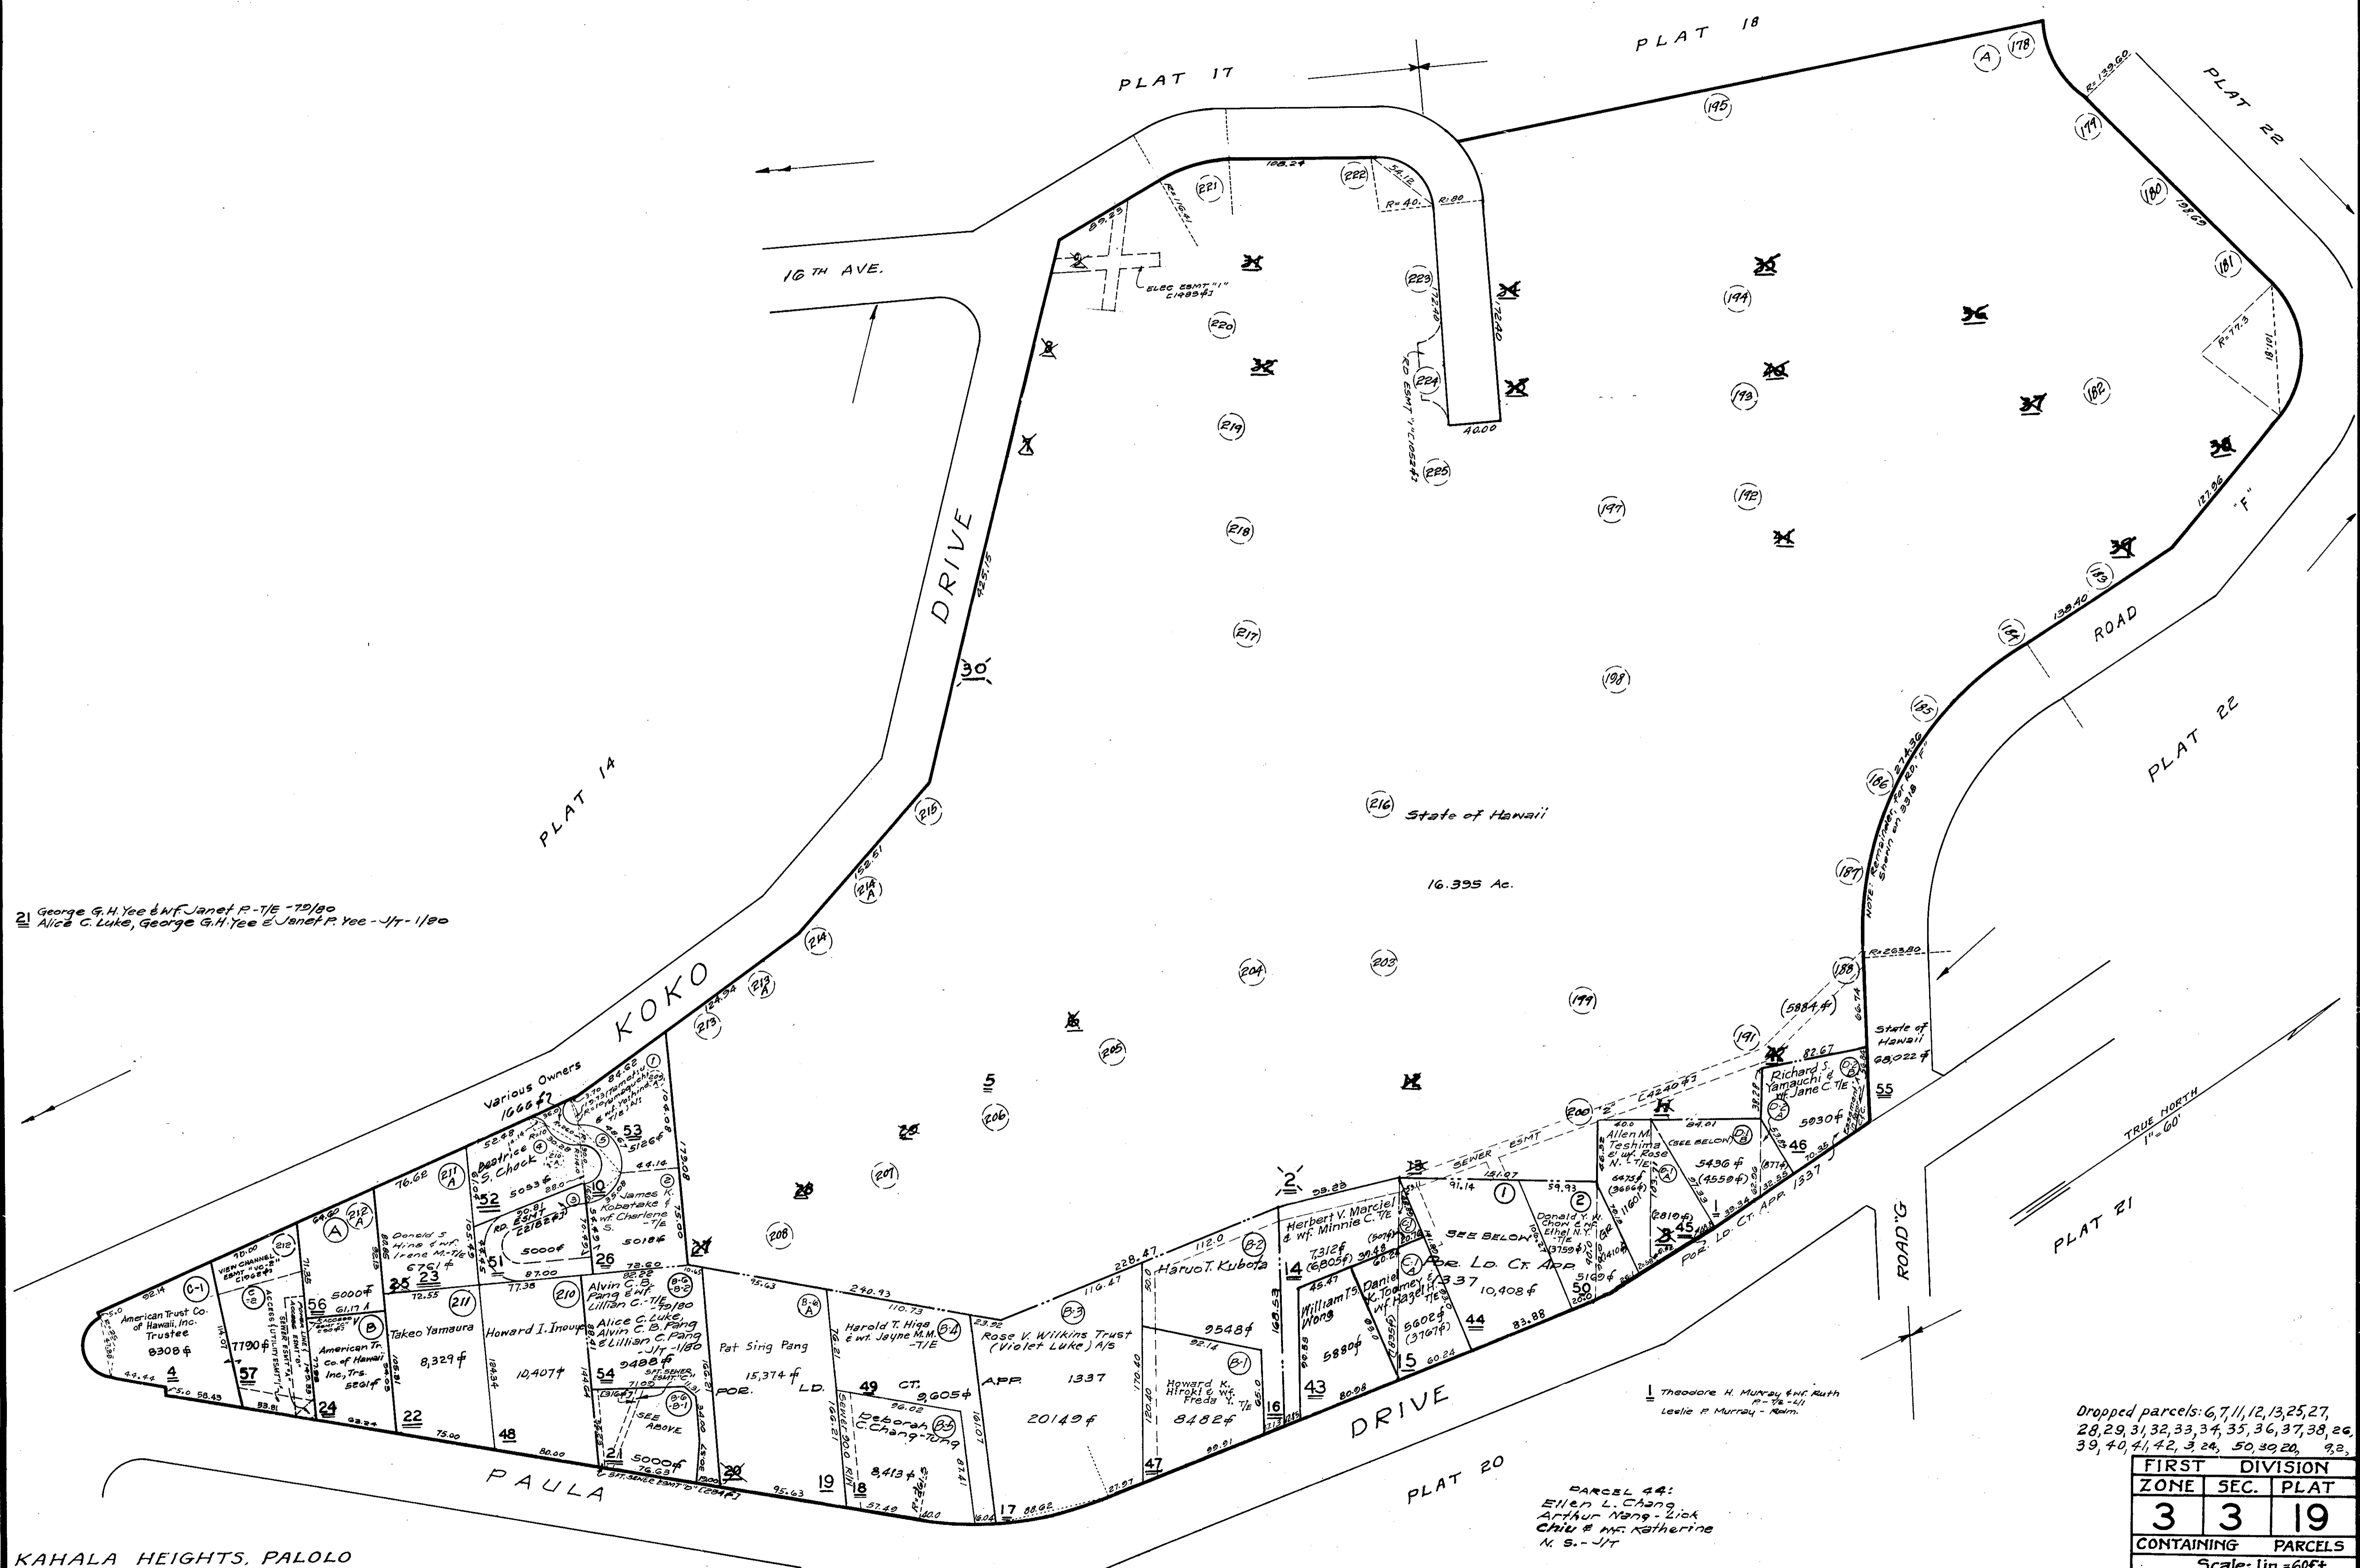

21 George G.H. Yee & Wf Janet P. Yee - 7/15 - 7/20/80  
 22 Alice C. Luke, George G.H. Yee & Janet P. Yee - 4/1 - 1/180

KAHALA HEIGHTS, PALOLO

Dropped parcels: 6, 7, 11, 12, 13, 25, 27, 28, 29, 31, 32, 33, 34, 35, 36, 37, 38, 39, 40, 41, 42, 43, 44, 50, 51, 52, 53, 54, 55

FIRST DIVISION		
ZONE	SEC.	PLAT
3	3	19
CONTAINING PARCELS		
Scale: 1 in. = 60 ft.		

PARCEL 44:  
 Ellen L. Chang  
 Arthur Nang - Wick  
 Chia & Mr. Katherine  
 N. S. - 4/1